



Grundriss OG

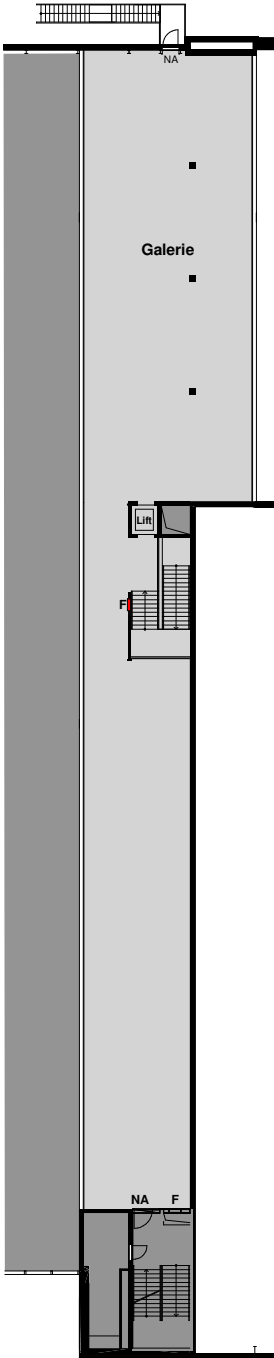

Grundriss EG

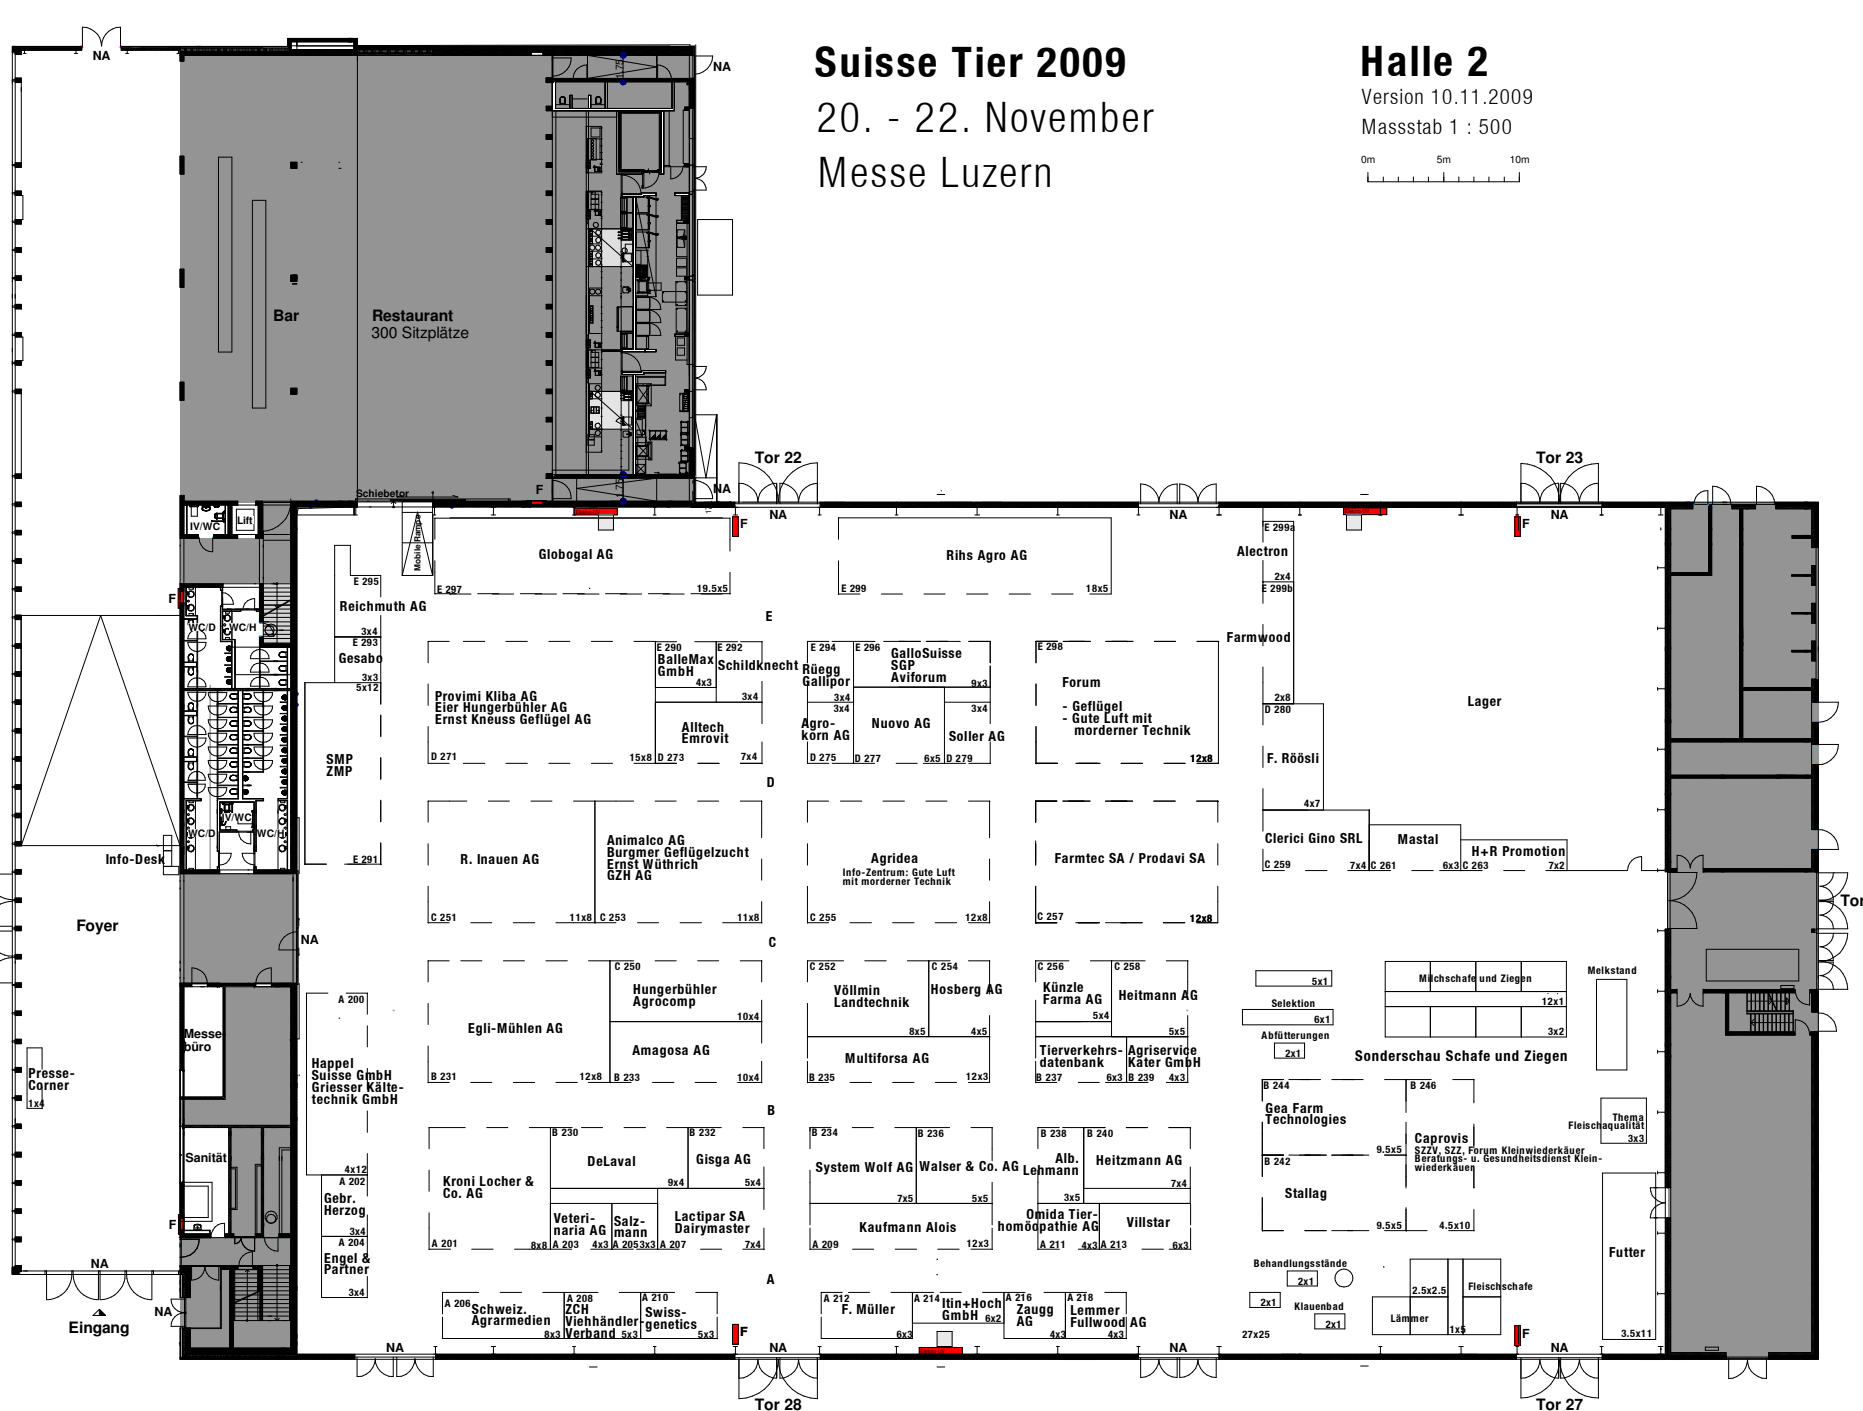

Suisse Tier 2009

20. - 22. November
Messe Luzern

Halle 2

Version 10.11.2009
Massstab 1 : 500

Tor 28

Tor 27

Tor